


- LEGEND:**
- RCP REINFORCED CONCRETE PIPE
 - CAP CORRUGATED ALUMINUM PIPE
 - 28.14 PROPOSED ELEVATION (INAVD'88)
 - 25+09 EXISTING ELEVATION (INAVD'88)
 - Flow Arrow
 - Centerline
 - Drainage Pipe
 - Remove Concrete Sidewalk
 - Concrete Pavement

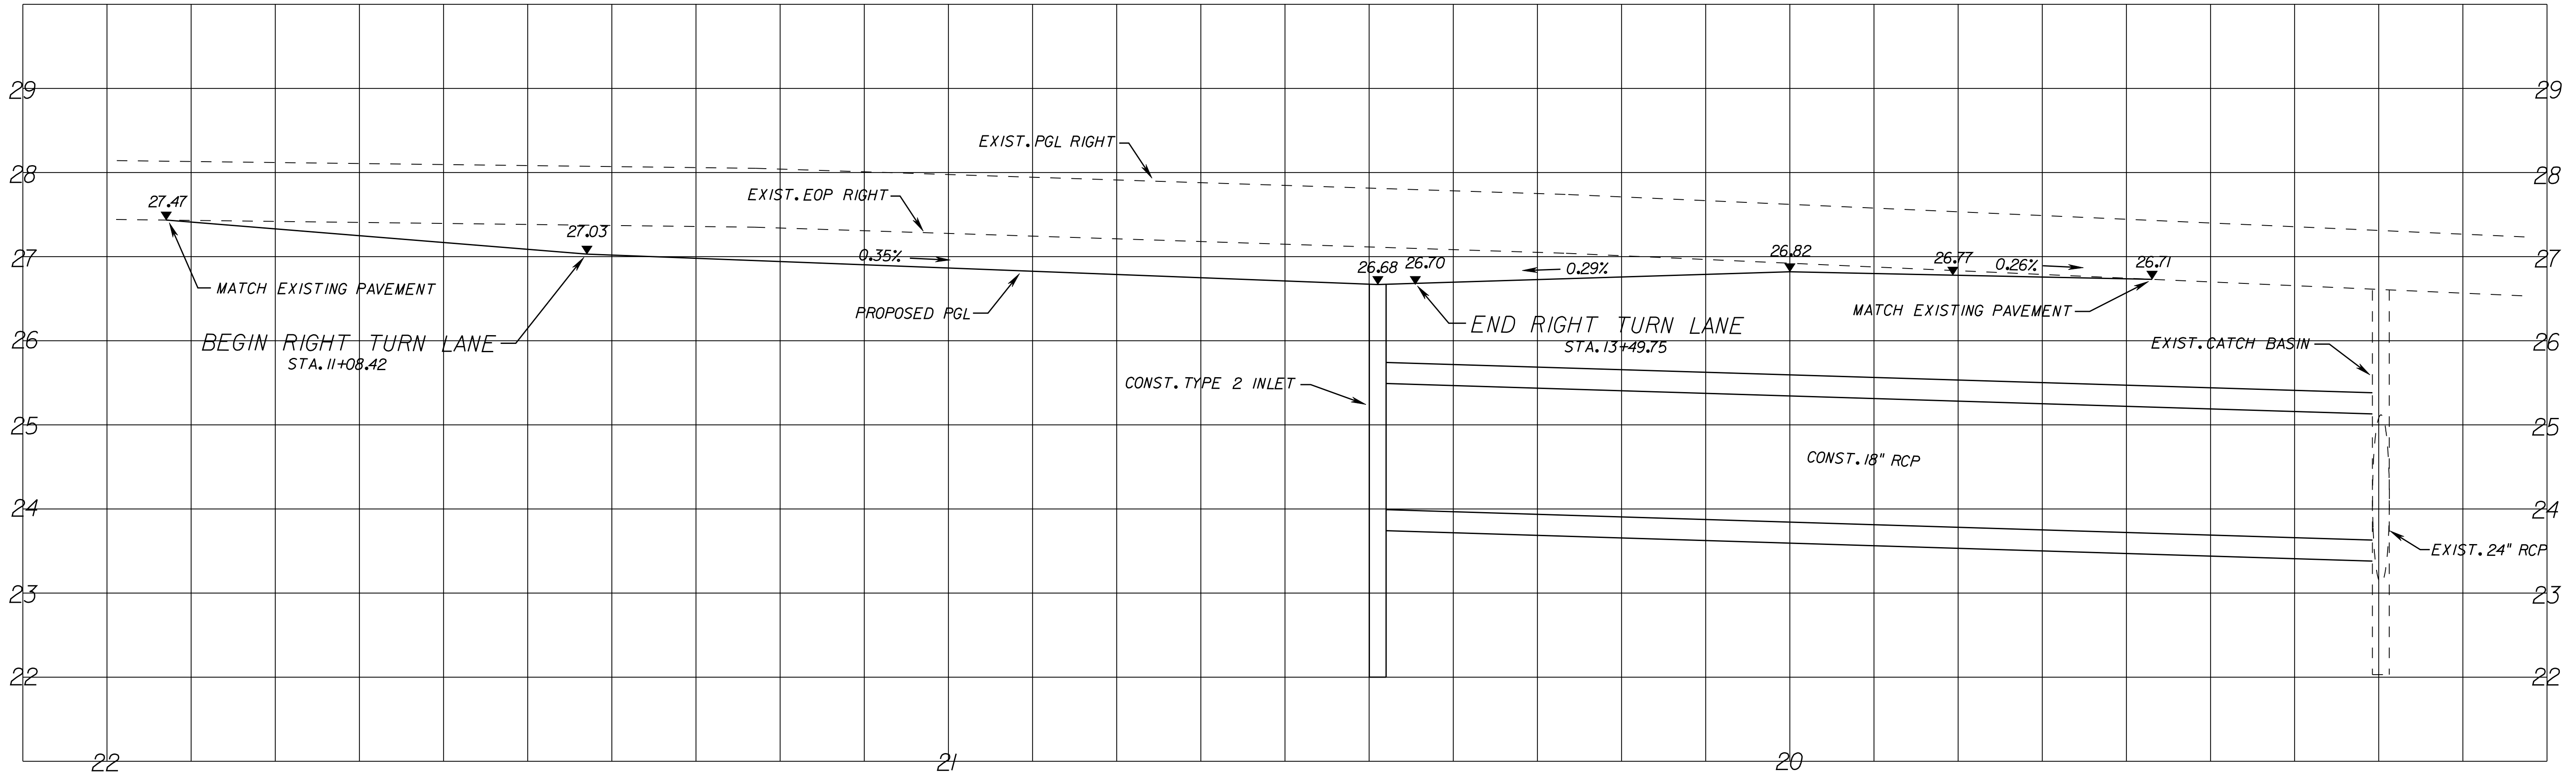

DATE	BY	REVISION
09-18-2007	EST	SITE PLAN AMENDMENT
10-18-2007	MFS	SITE PLAN RE-SUBMITTAL
01-28-2008	MFS	PER CITY OF PORT ST. LUCIE COMMENTS
02-27-2008	MFS	PER CITY OF PORT ST. LUCIE COMMENTS
03-04-2008	MFS	PER CITY OF PORT ST. LUCIE COMMENTS

SCALE: 1" = 10' HORIZ
1" = 1' VERT

MICHAEL F. SEXTON, P.E.
FL. REG. NO. 28558
DATE _____

**GATLIN BLVD. TURN LANE
PLAN & PROFILE**

S
E
X
T
O
N
E
N
G
I
N
G
A
S
S
O
C
I
E
S
S
A
N
D
S
U
R
V
E
O
R
S

12300 SOUTH SHORE BOULEVARD, SUITE 210
WELLINGTON, FLORIDA 33414
PHONE 561-792-3122 FAX 561-792-3168
ENGINEERING BUSINESS NO. 7884

**GATLIN BOULEVARD CENTER
FOR STERLING BANK
PORT ST. LUCIE, FLORIDA**

CITY OF PORT ST. LUCIE
PROJECT NO. POT-279

PROJ. NO. 1395
DATE 07/31/2007
SHEET 6 OF 12
SCALE 1"=10'